

MARION COUNTY SURVEYOR'S OFFICE



SECTION CORNER RECORD

DEBRA S. JENKINS
MARION COUNTY SURVEYOR

SEC. 32 TWN. 15_N RNG. 3_E

BRYAN F. CATLIN, PLS
TECHNICAL SUPERVISOR

Date: 10-12-09
Party Chief: Wilcoxon
Crew: Finney
Type of Marker: Brass plug in steel box
Method of Establishment: County: 9-10-1996
IN S.P.C. E Zone, NAD 83
Name: 15033224
N: 493 454.732 4(m)
E: 51 709.807 7(m)

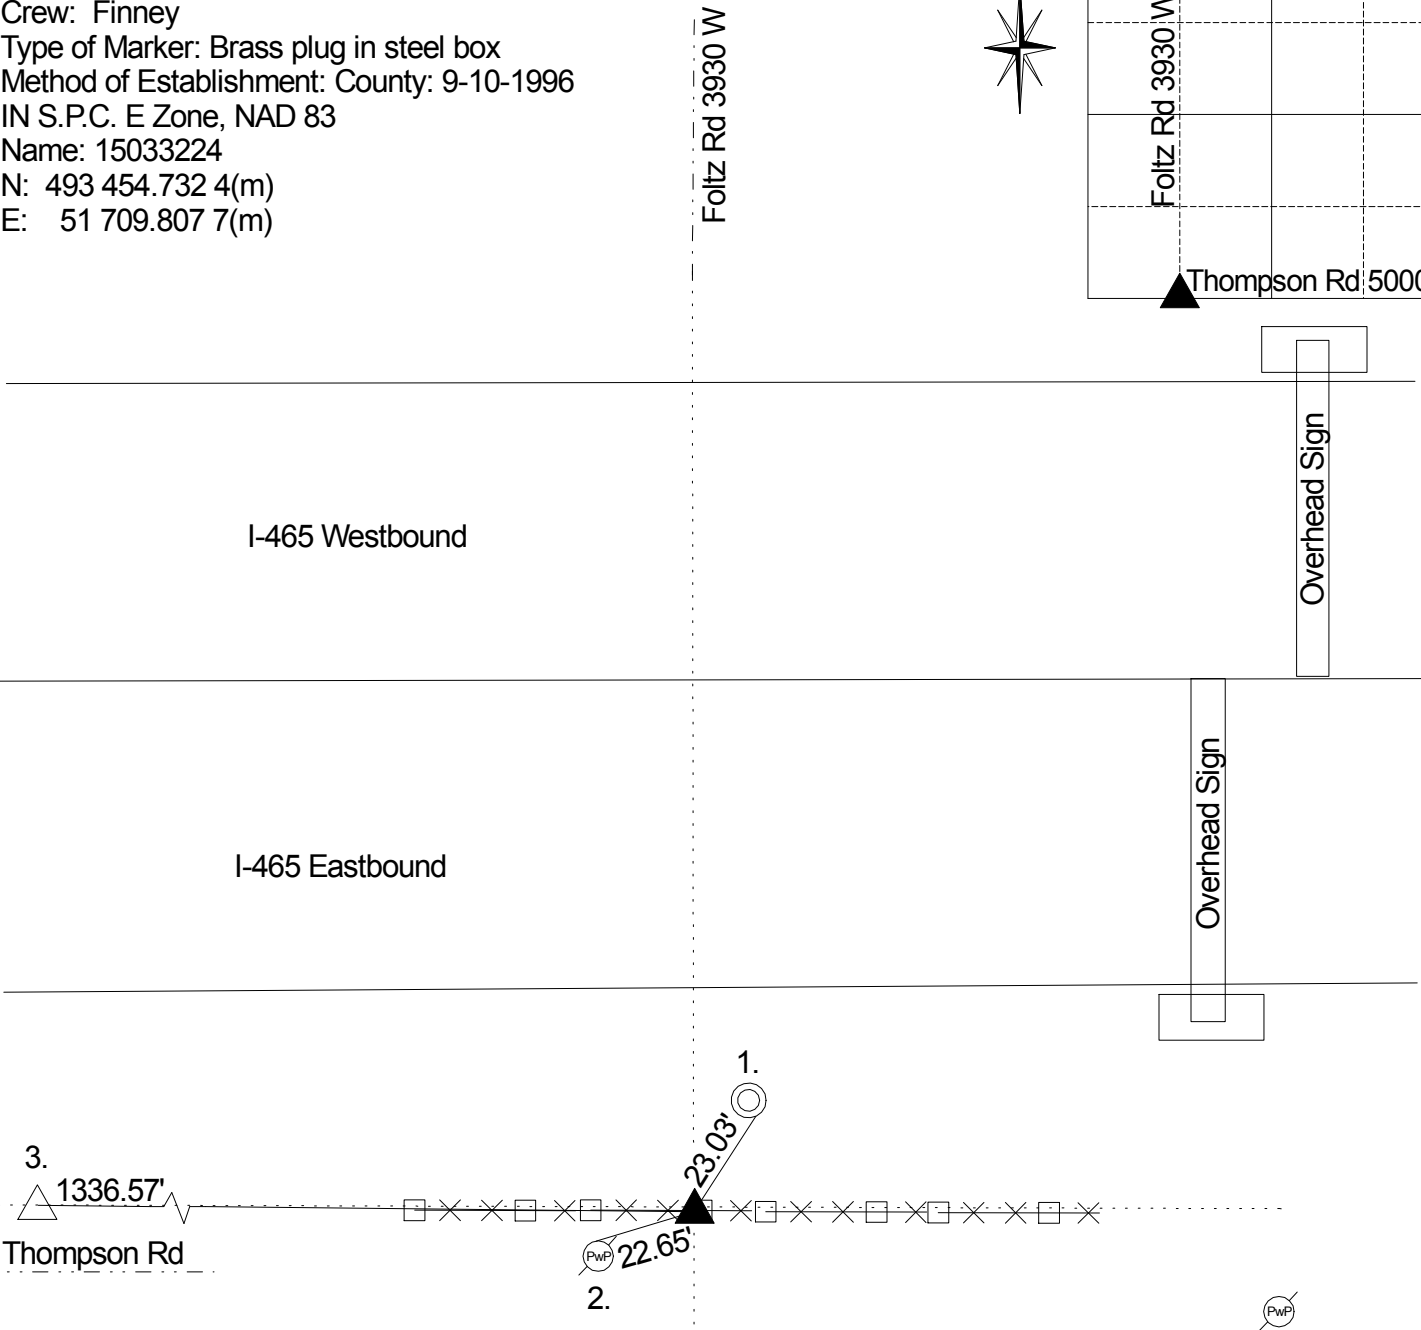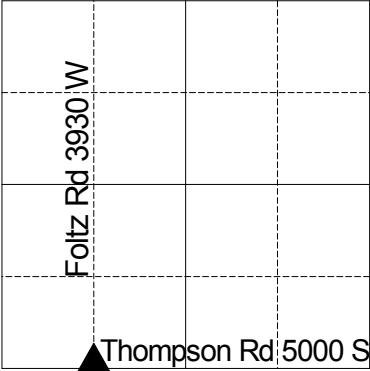

Corner not noted in Decatur Township Legal Survey Book. 5-4-1962 Burres called a RR spike. 6-28-62 MCSO called same. 10-17-75 Miller called a brass plug in a steel box. 4-24-81 MCSO called same. 2-24-87 Miller called same. 10-9-96 Wilcoxon called same. 10-3-2003 Wilcoxon called same. 10-12-09 Wilcoxon called same.

REF.	DISTANCE	DESCRIPTION
1.	23.03'	Cut 'x' SE sewer manhole rim
2.	22.65'	Road nail N PwP #13-688 8" up
3.	1336.57'	Due W to 15033207 (Boat spike w/sq. washer 1996)

THIS CORNER POSITION
REPRESENTS A "TITLE" CORNER
AND MAY NOT NECESSARILY
REPRESENT THE POSITION BASED
ON RECORD CORNERS.